


# ENTRY #1

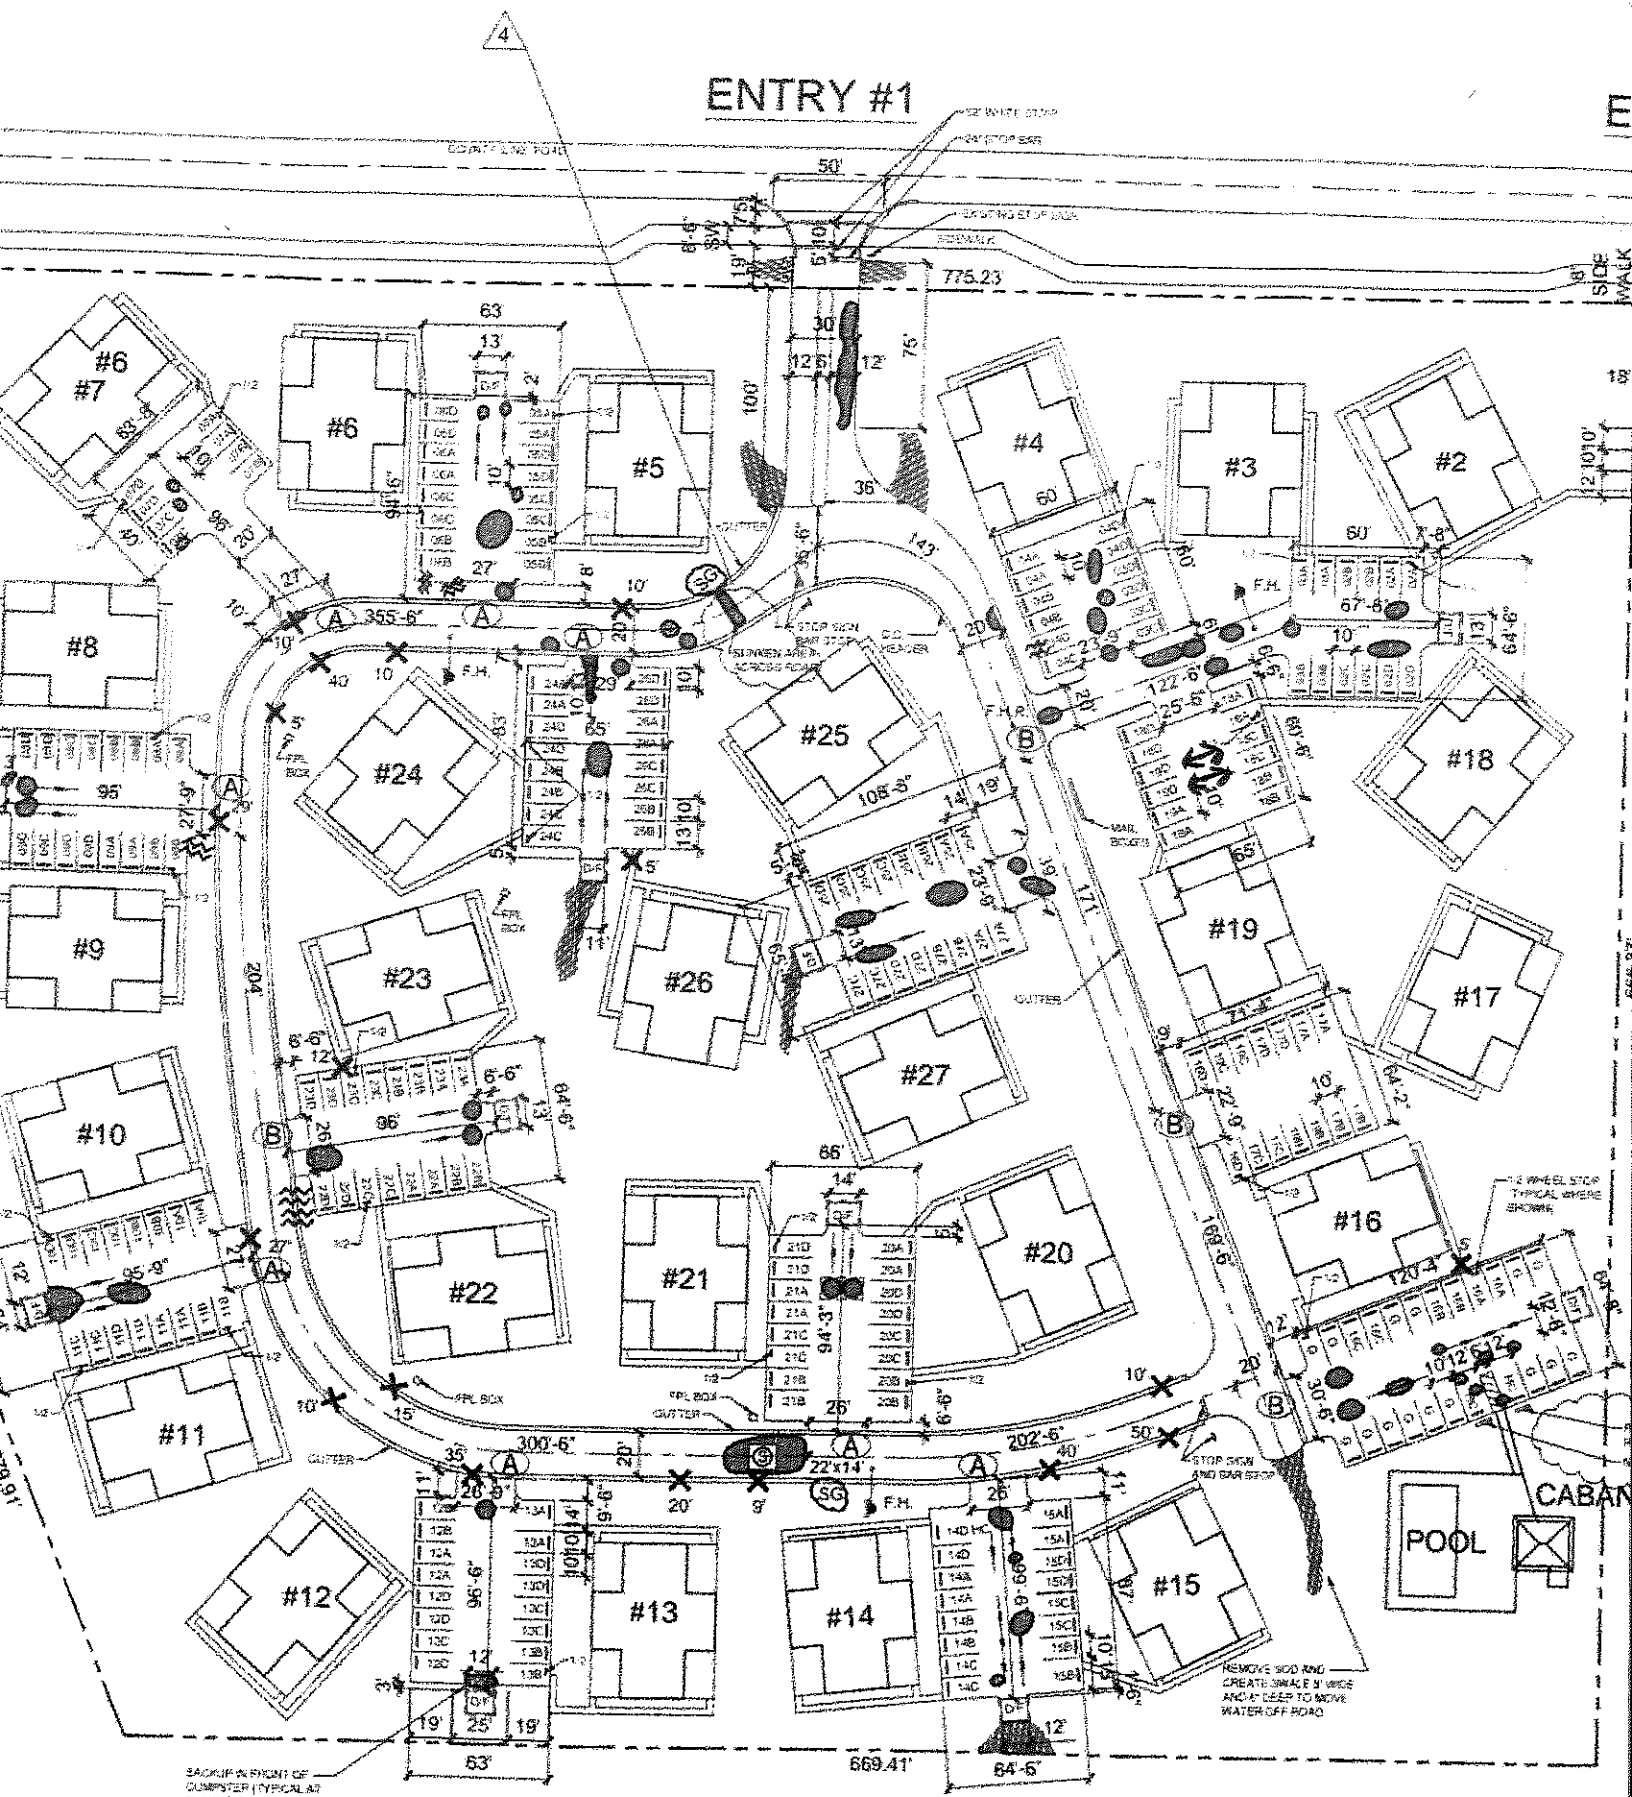

#00=BUILDING NUMBER  
 000=UNIT NUMBER  
 D/F=DUMPSTER WITH WOOD FENCE ON CONCRETE PAD



REPAVING SITE  
 16 - TOTAL PARK